

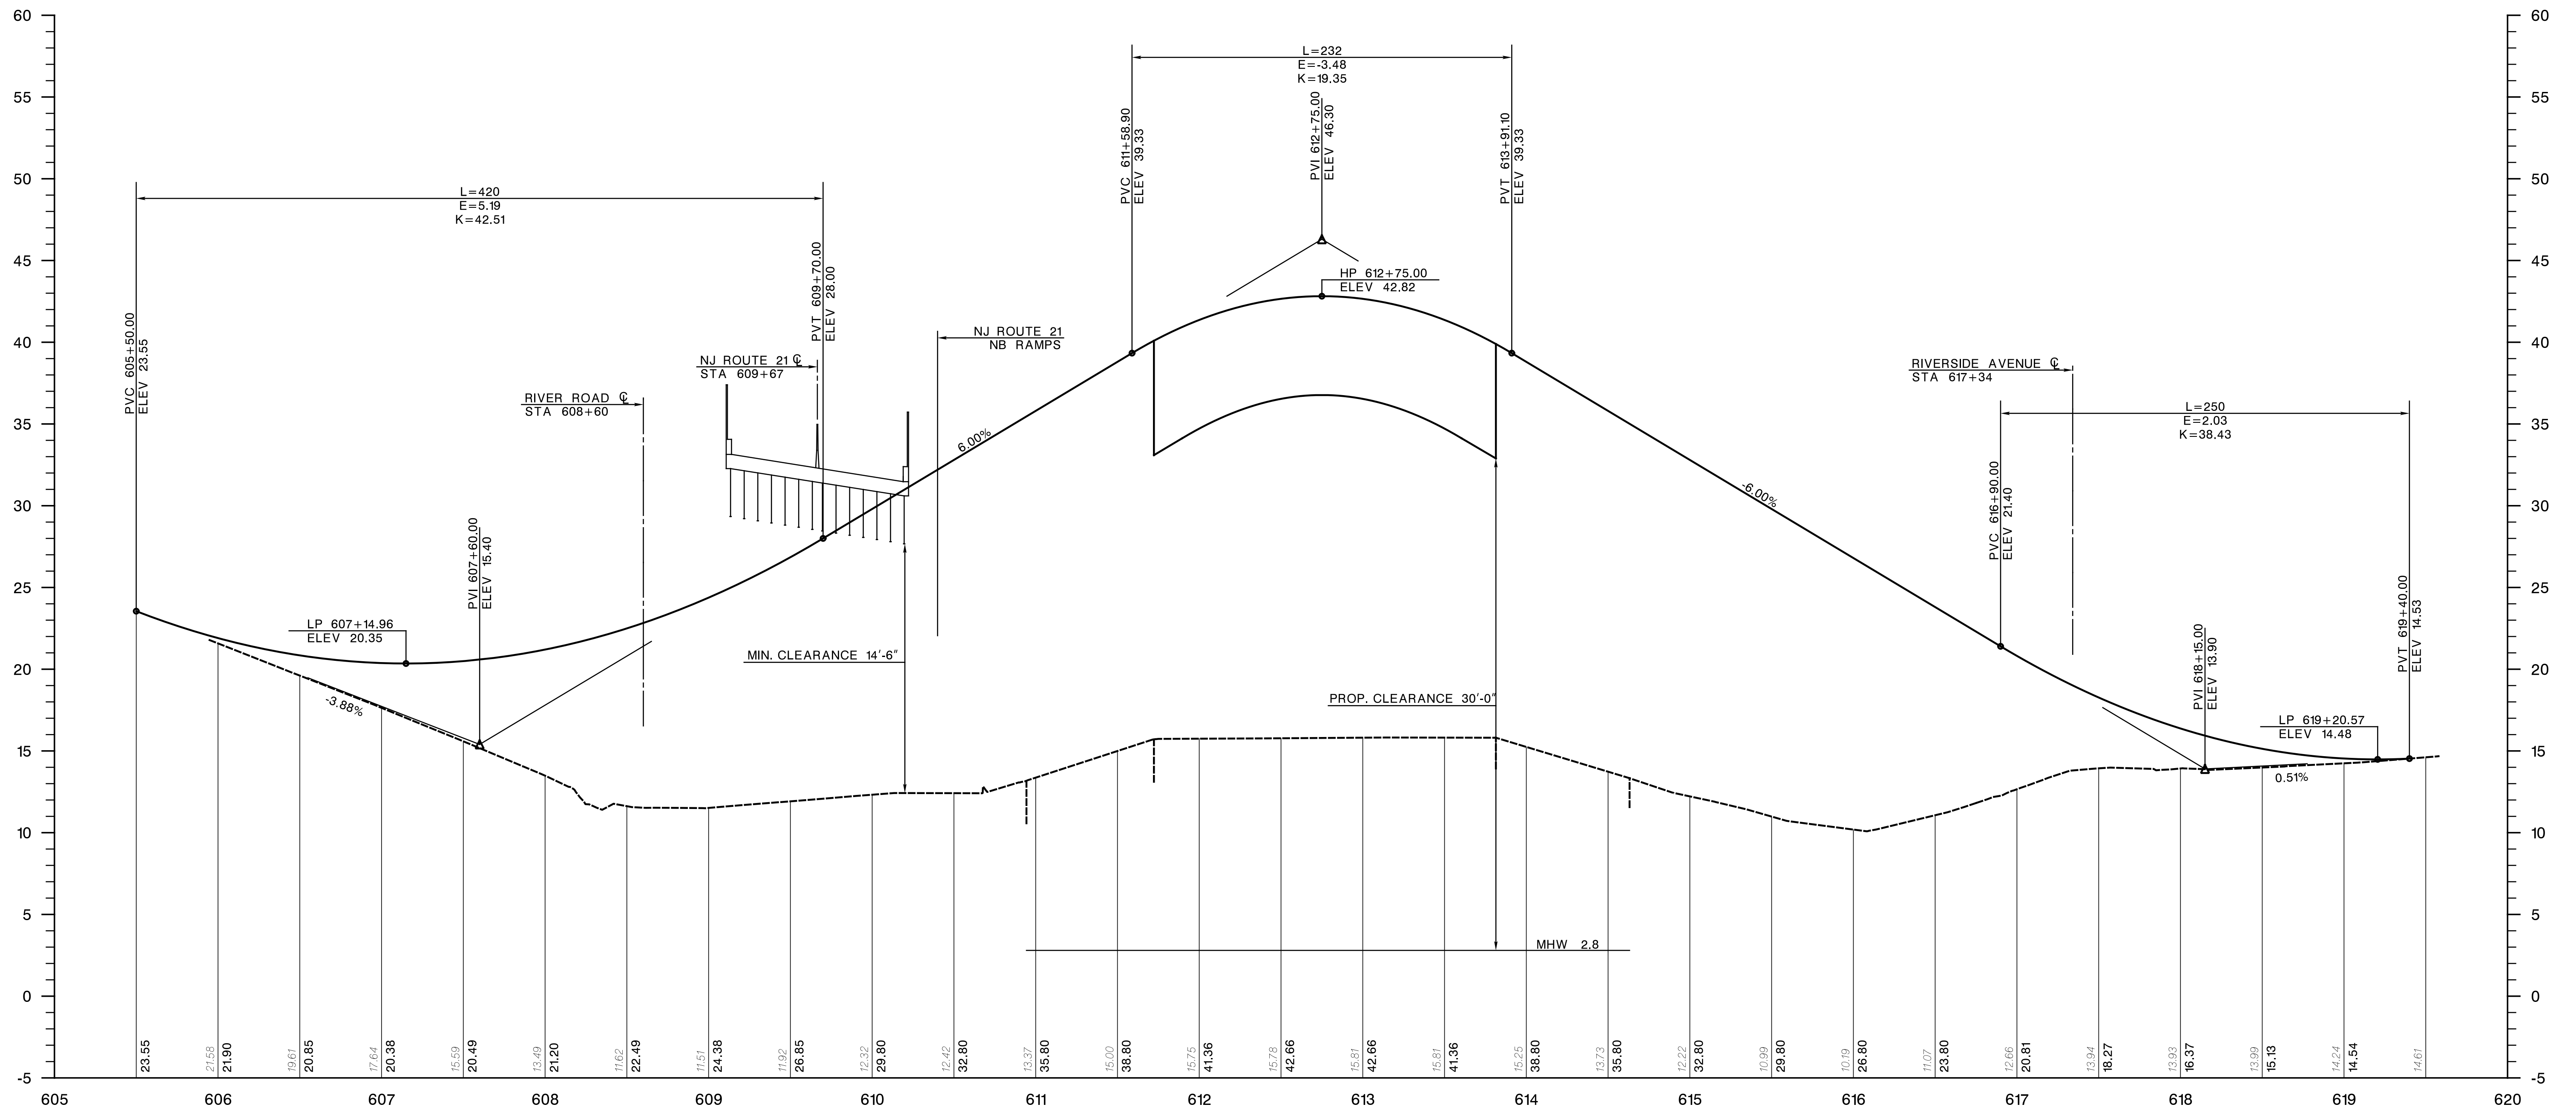


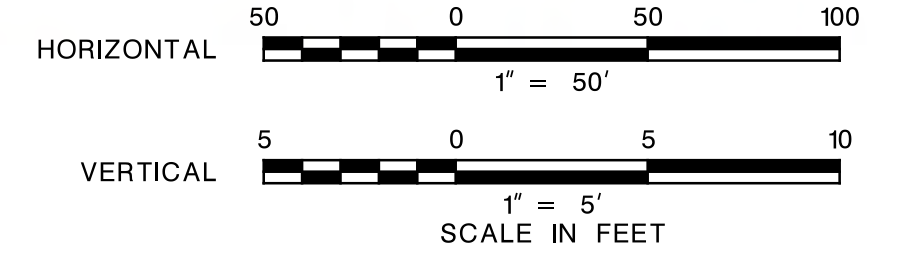

KINGSLAND AVENUE / PARK AVENUE ALTERNATIVE PROFILE (30' ABOVE MHW)

TOWNSHIP OF NUTLEY
TOWNSHIP OF LYNDHURST

COUNTY ESSEX
COUNTY OF BERGEN

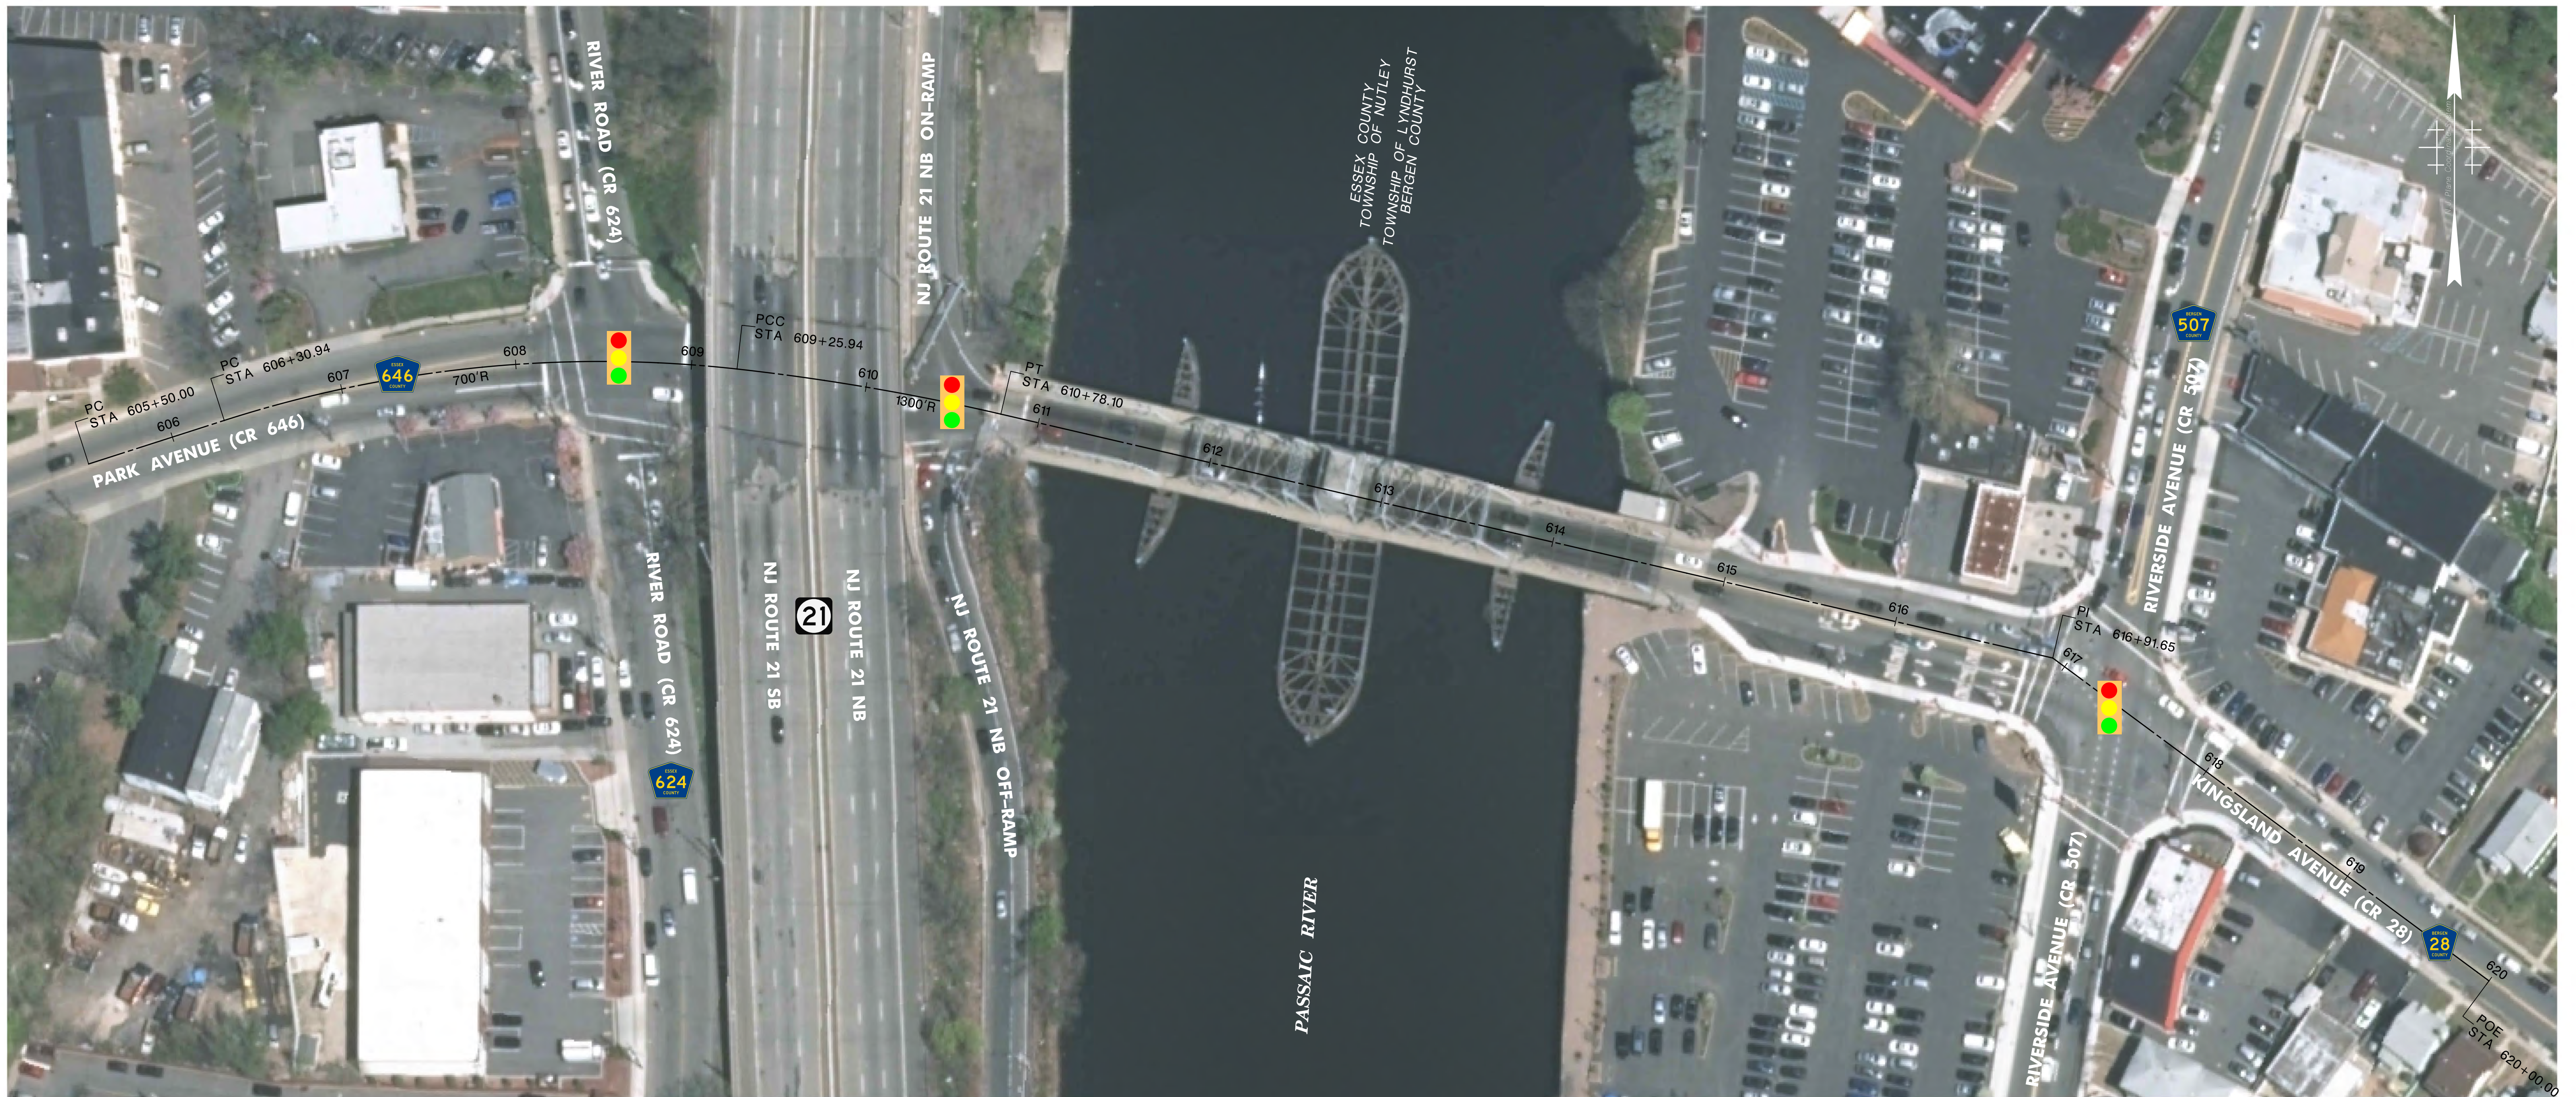

In Charge of
Designed by
Drawn by
Detail Checked by

Hardesty
& Hanover
engineering that moves you
Mount Laurel, NJ



NORTH JERSEY TRANSPORTATION PLANNING AUTHORITY

KINGSLAND AVENUE BRIDGE OVER PASSAIC RIVER

CONCEPT 2C

TOWNSHIP OF NUTLEY
TOWNSHIP OF LYNDHURST

ESSEX COUNTY
BERGEN COUNTY



PRELIMINARY

APRIL 2017