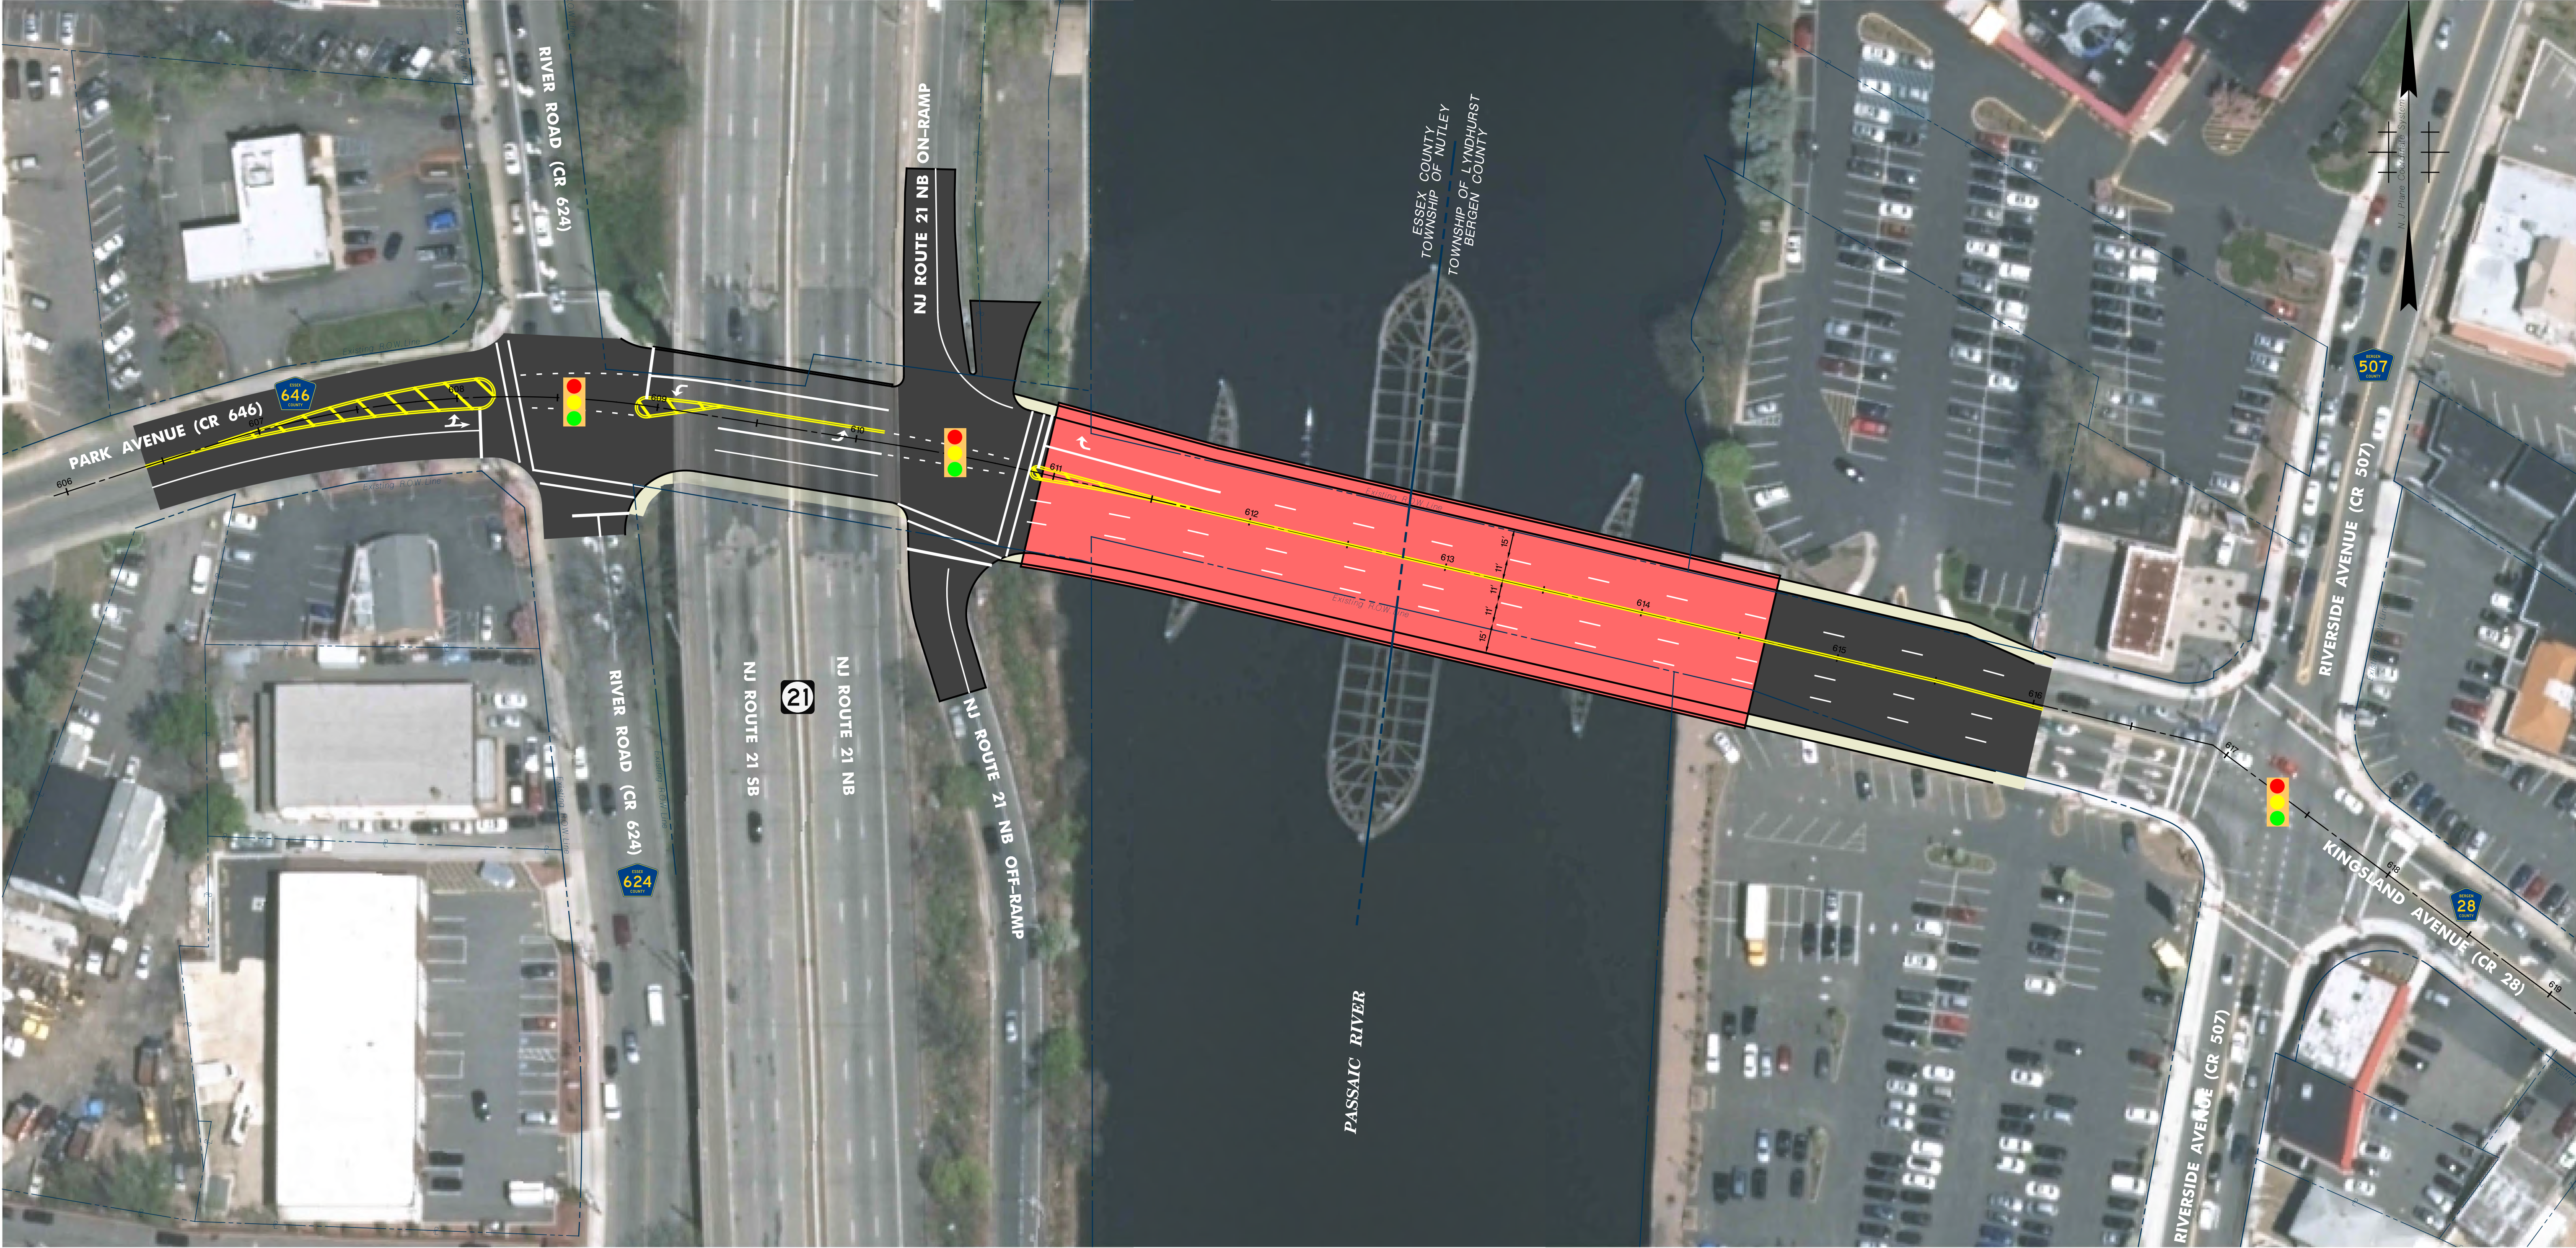


LEGEND

- PROPOSED PAVEMENT
- PROPOSED BRIDGE
- PROPOSED SIDEWALK
- EXISTING RIGHT-OF-WAY / PROPERTY

In Charge of _____
Designed by _____
Design Checked by _____
Detailed by _____
Detail Checked by _____

Hardesty & Hanover
engineering that moves you

Mount Laurel, NJ

PRELIMINARY



NORTH JERSEY TRANSPORTATION PLANNING AUTHORITY

KINGSLAND AVENUE BRIDGE OVER PASSAIC RIVER

CONCEPT 3A

TOWNSHIP OF NUTLEY
TOWNSHIP OF LYNDHURST

ESSEX COUNTY
BERGEN COUNTY



APRIL 2017