




**KINGSLAND AVENUE BRIDGE**  
EXISTING BRIDGE SECTION

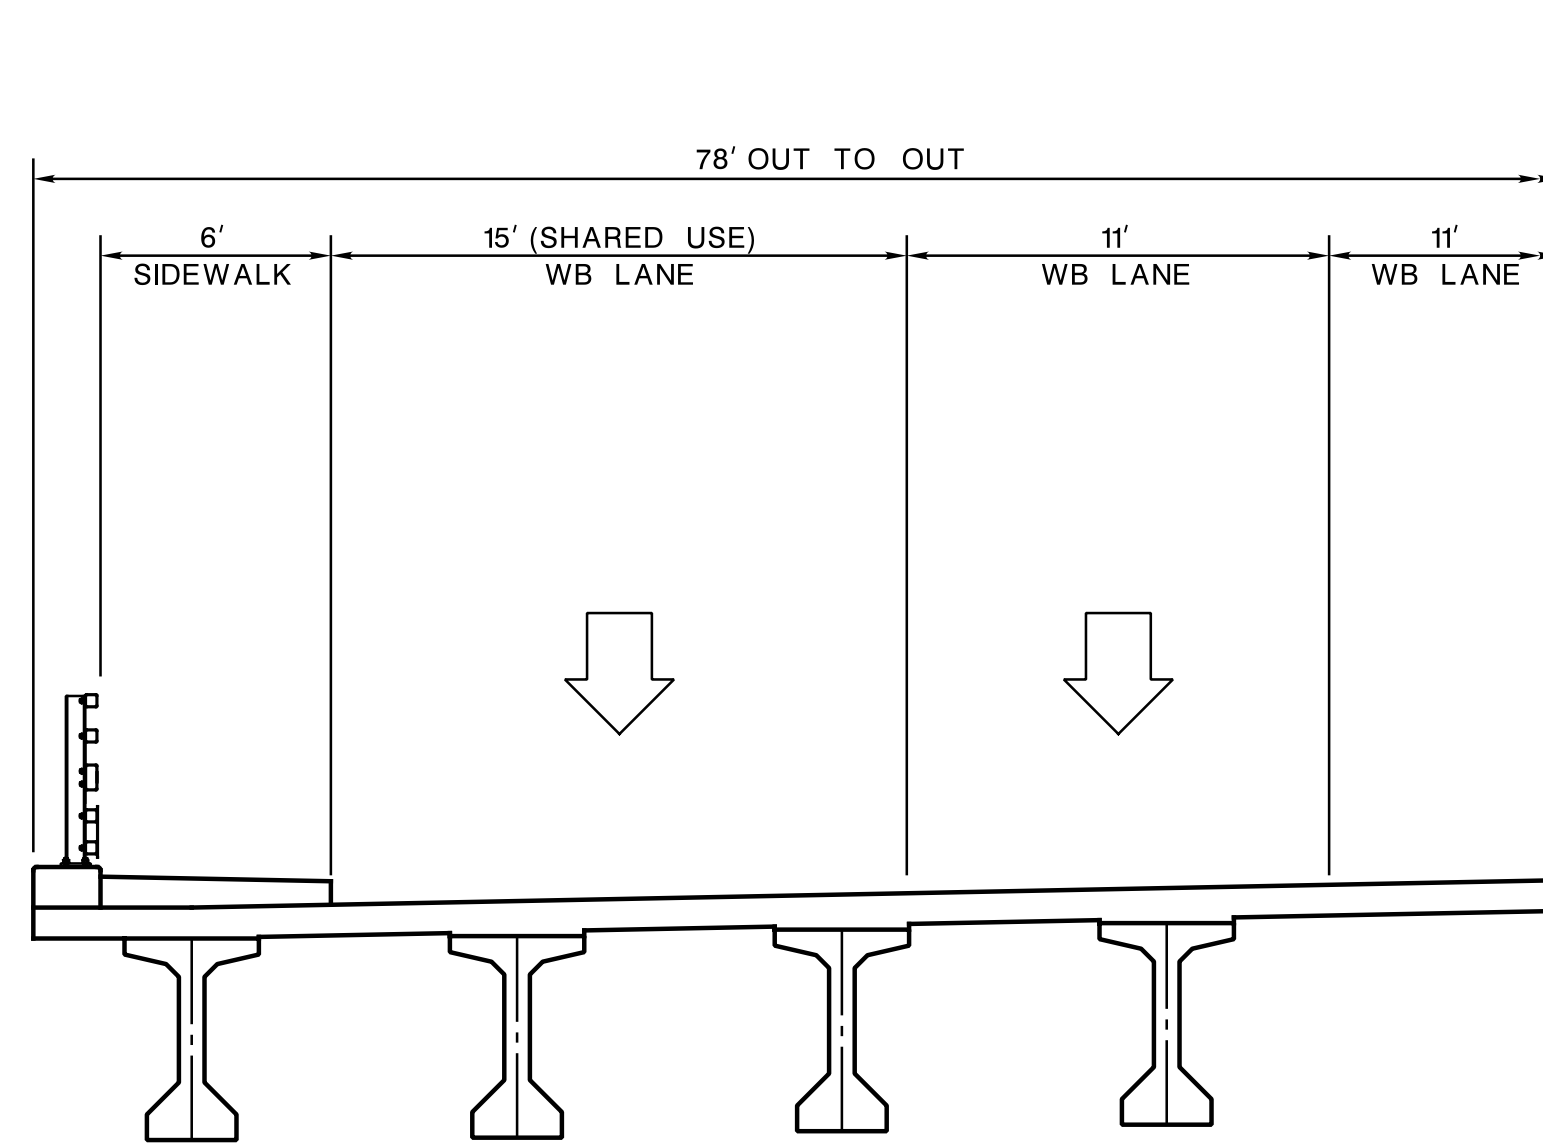

PROPOSED 5-LANE BRIDGE SECTION (ADDITIONAL WESTBOUND LANE)

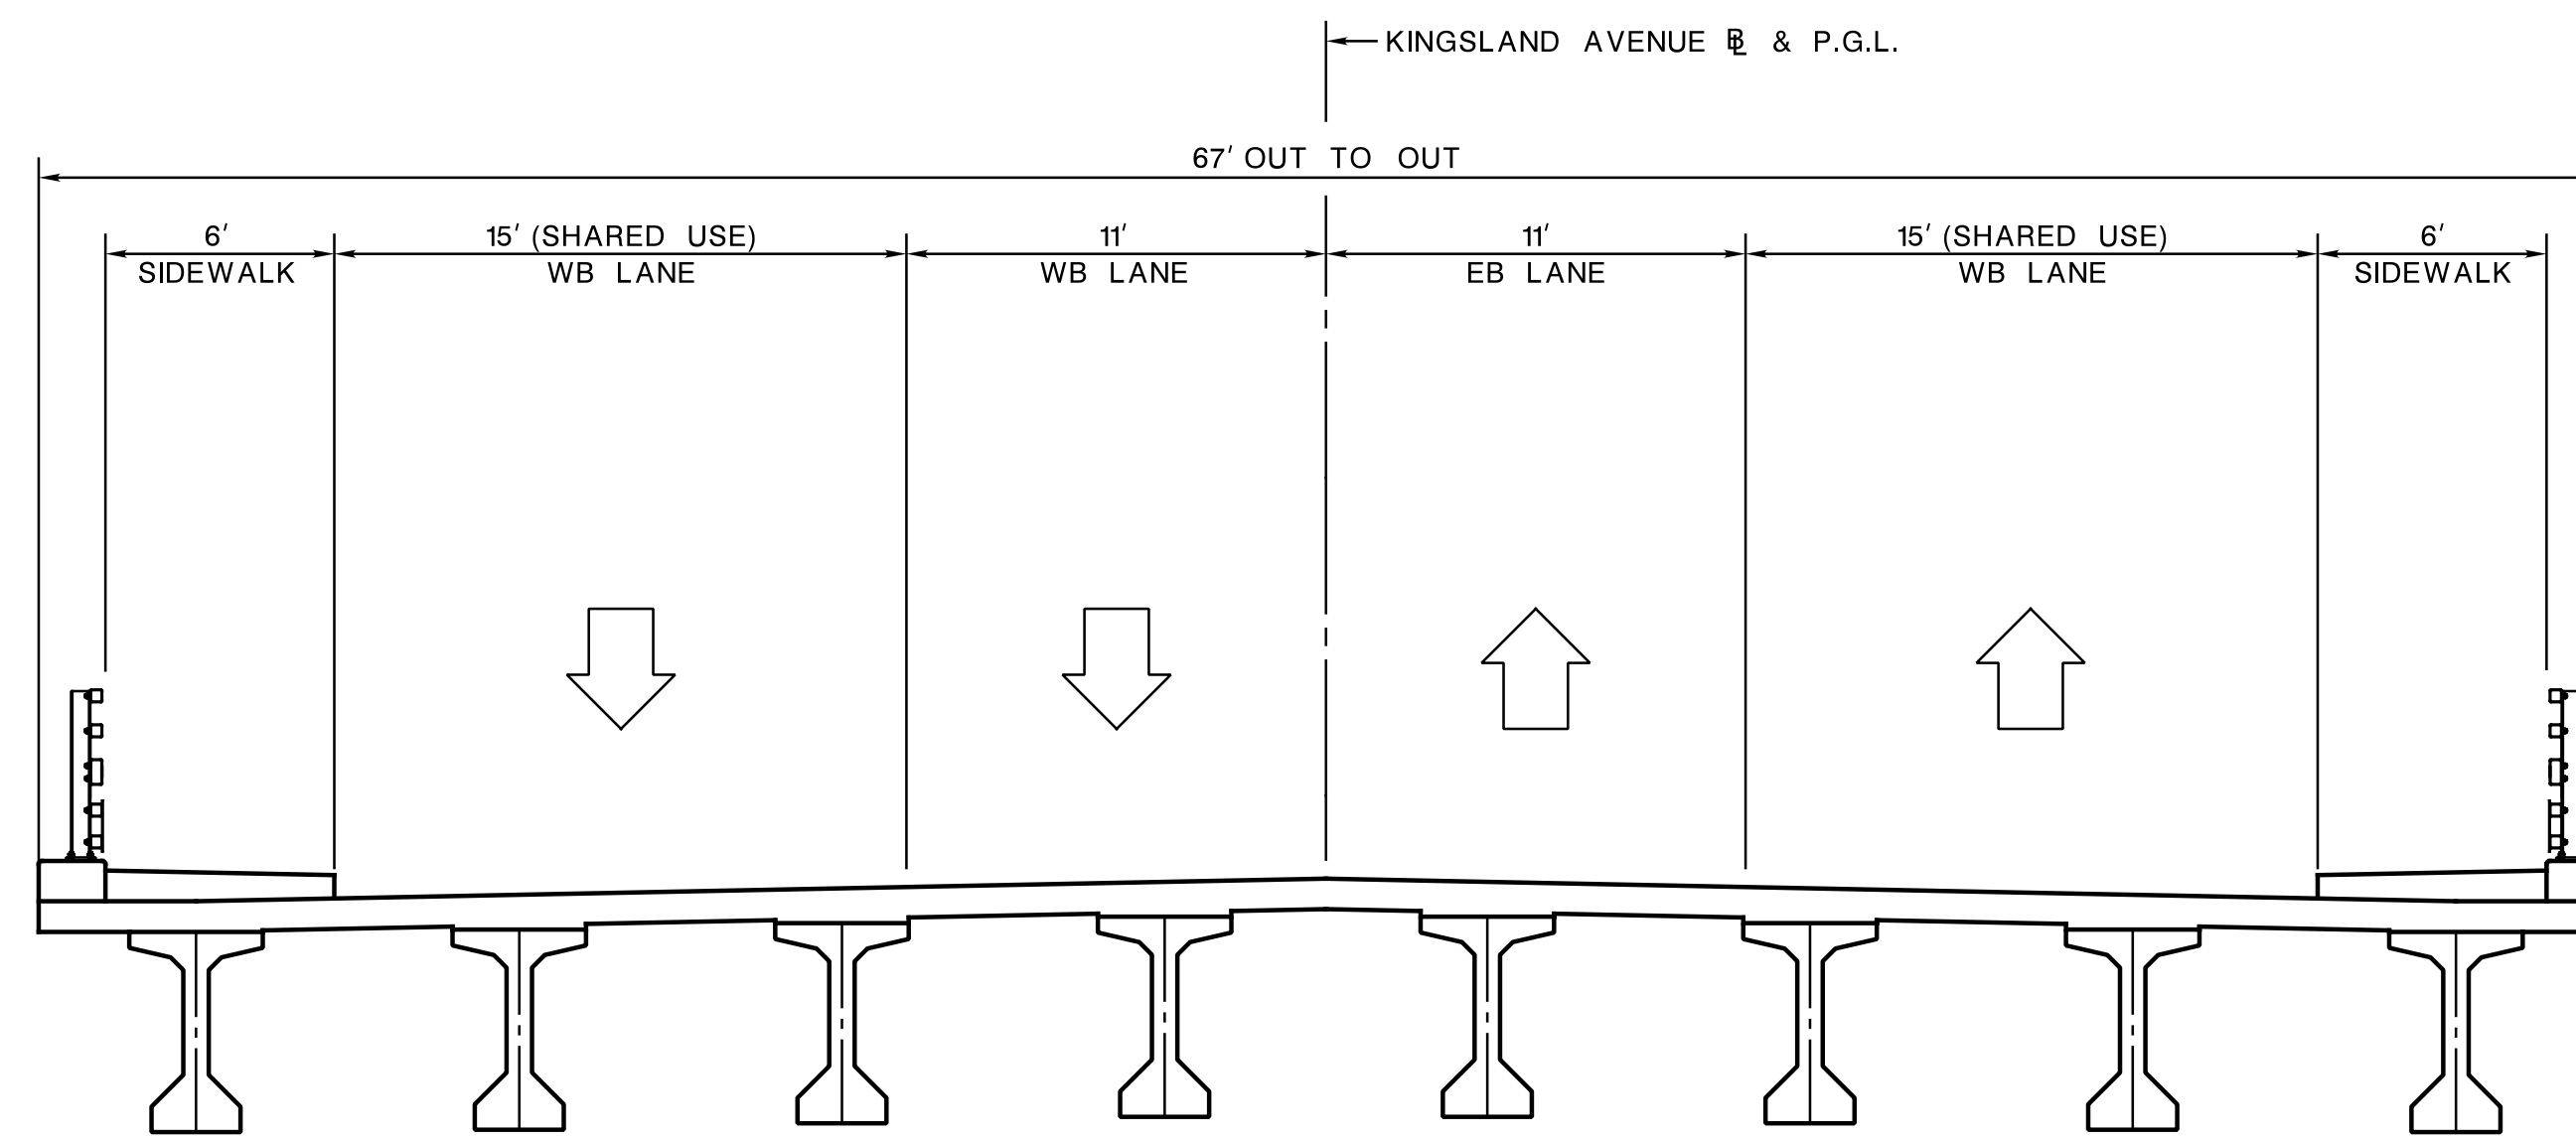

**KINGSLAND AVENUE BRIDGE**  
PROPOSED 4-LANE BRIDGE SECTION

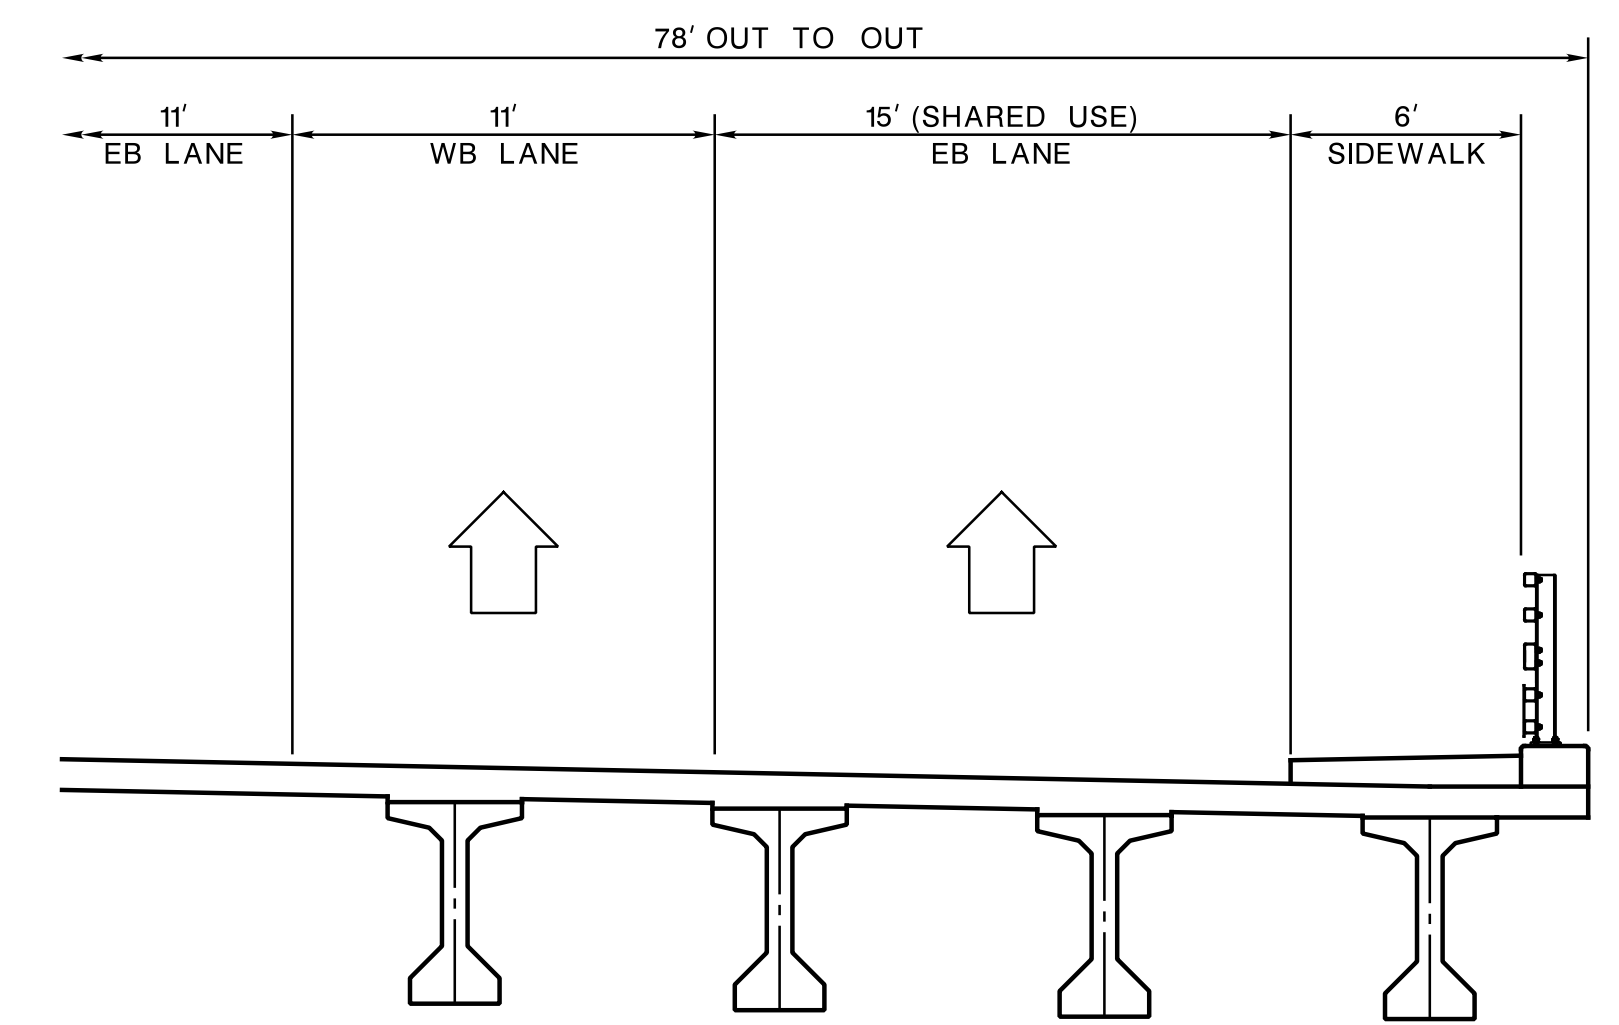


PROPOSED 5-LANE BRIDGE SECTION (ADDITIONAL EASTBOUND LANE)

In Charge of \_\_\_\_\_  
Designed by \_\_\_\_\_  
Design Checked by \_\_\_\_\_  
Detailed by \_\_\_\_\_  
Detail Checked by \_\_\_\_\_

**Hardesty & Hanover**  
engineering that moves you  
Mount Laurel, NJ

**PRELIMINARY**

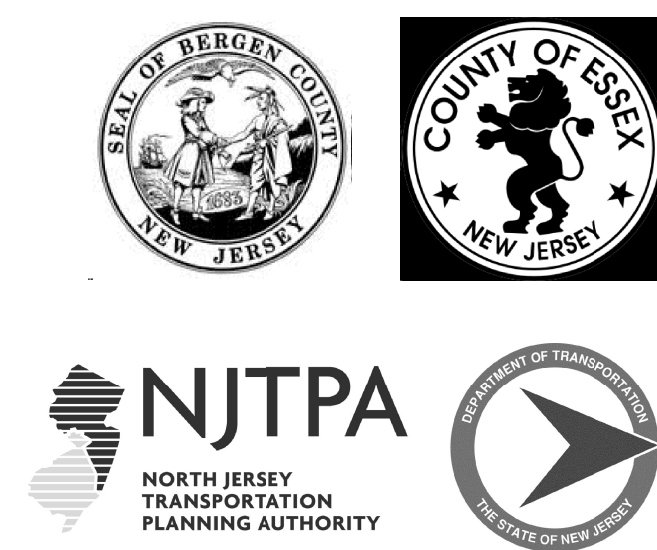

NORTH JERSEY TRANSPORTATION PLANNING AUTHORITY  
KINGSLAND AVENUE BRIDGE OVER PASSAIC RIVER

## TYPICAL SECTIONS

TOWNSHIP OF NUTLEY  
TOWNSHIP OF LYNDHURST

ESSEX COUNTY  
BERGEN COUNTY

**Hardesty & Hanover**  
engineering that moves you

APRIL 2017