

LEGEND


- PROPOSED PAVEMENT
- PROPOSED BRIDGE
- PROPOSED SIDEWALK
- EXISTING RIGHT-OF-WAY / PROPERTY

In Charge of _____
Designed by _____
Design Checked by _____
Detailed by _____
Detail Checked by _____

Hardesty & Hanover
engineering that moves you

Mount Laurel, NJ

PRELIMINARY

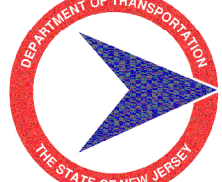

NORTH JERSEY TRANSPORTATION PLANNING AUTHORITY

KINGSLAND AVENUE BRIDGE OVER PASSAIC RIVER

CONCEPT 3C


PRELIMINARY PREFERRED ALTERNATIVE

TOWNSHIP OF NUTLEY
TOWNSHIP OF LYNDHURST

ESSEX COUNTY
BERGEN COUNTY




OCTOBER 2019

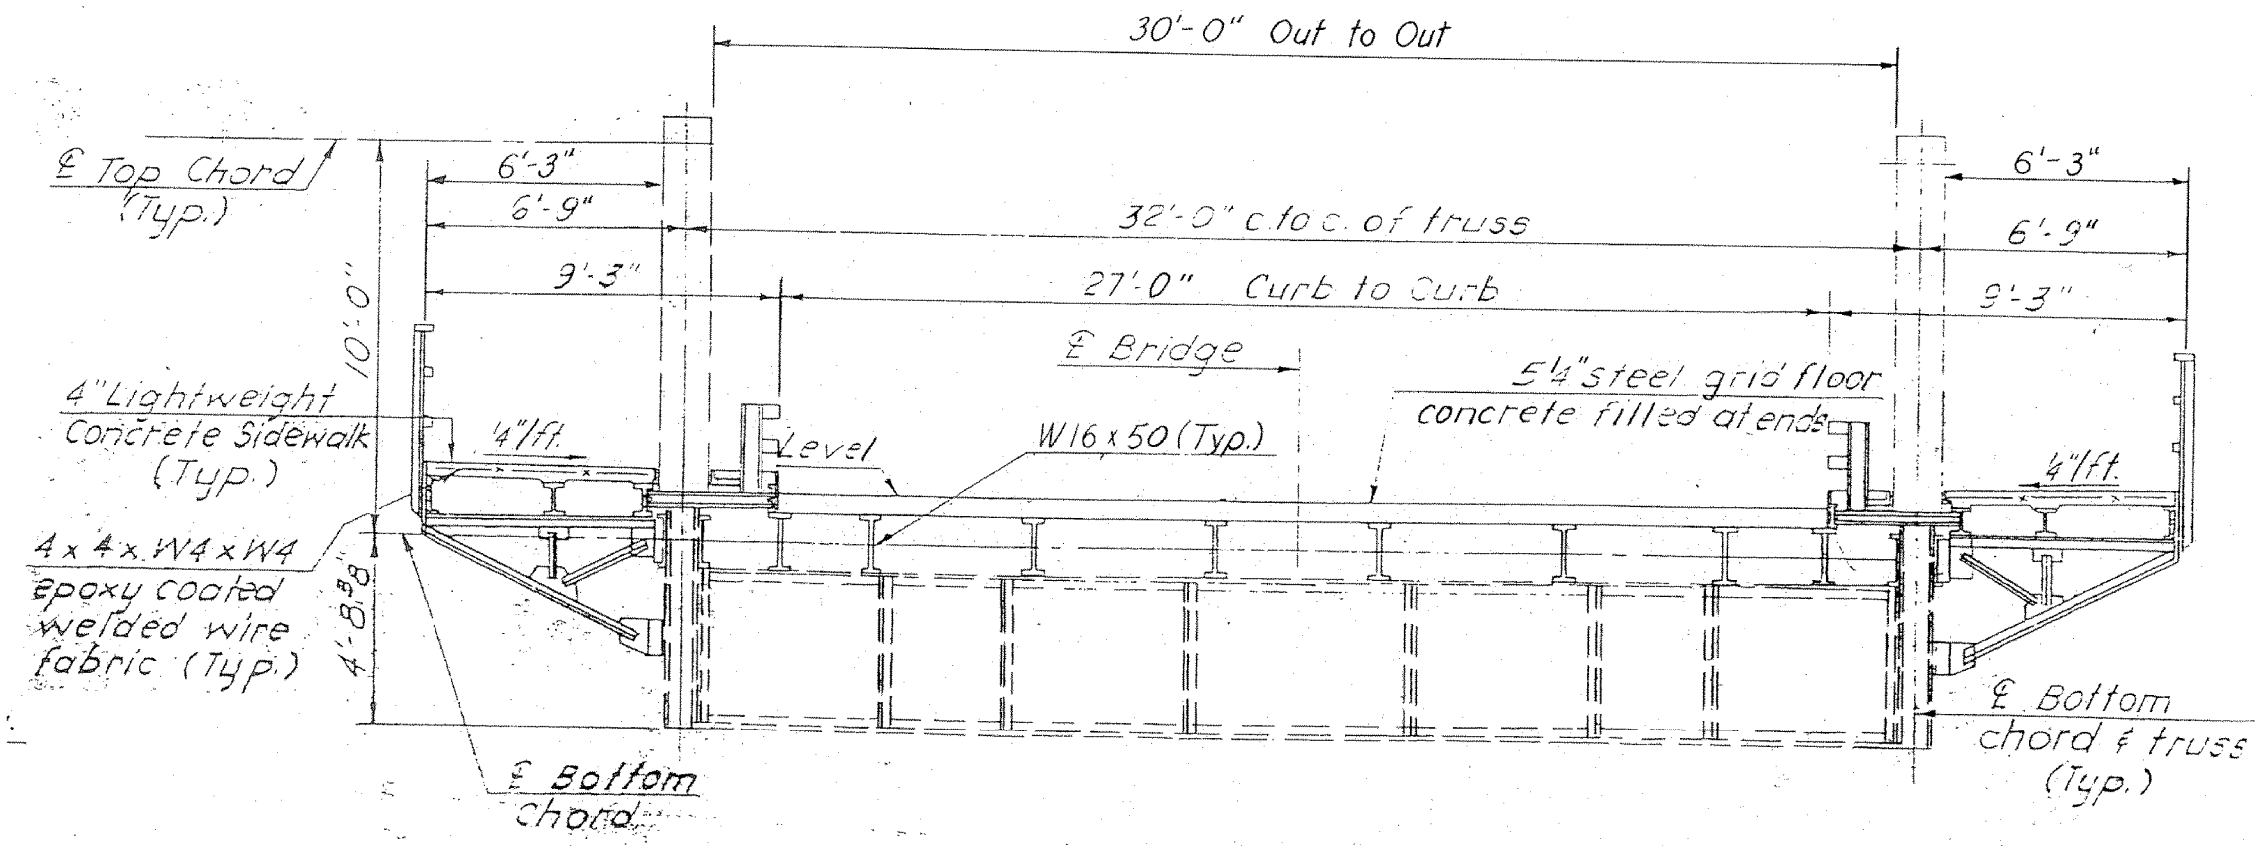


KINGSLAND AVENUE BRIDGE

EXISTING BRIDGE SECTION

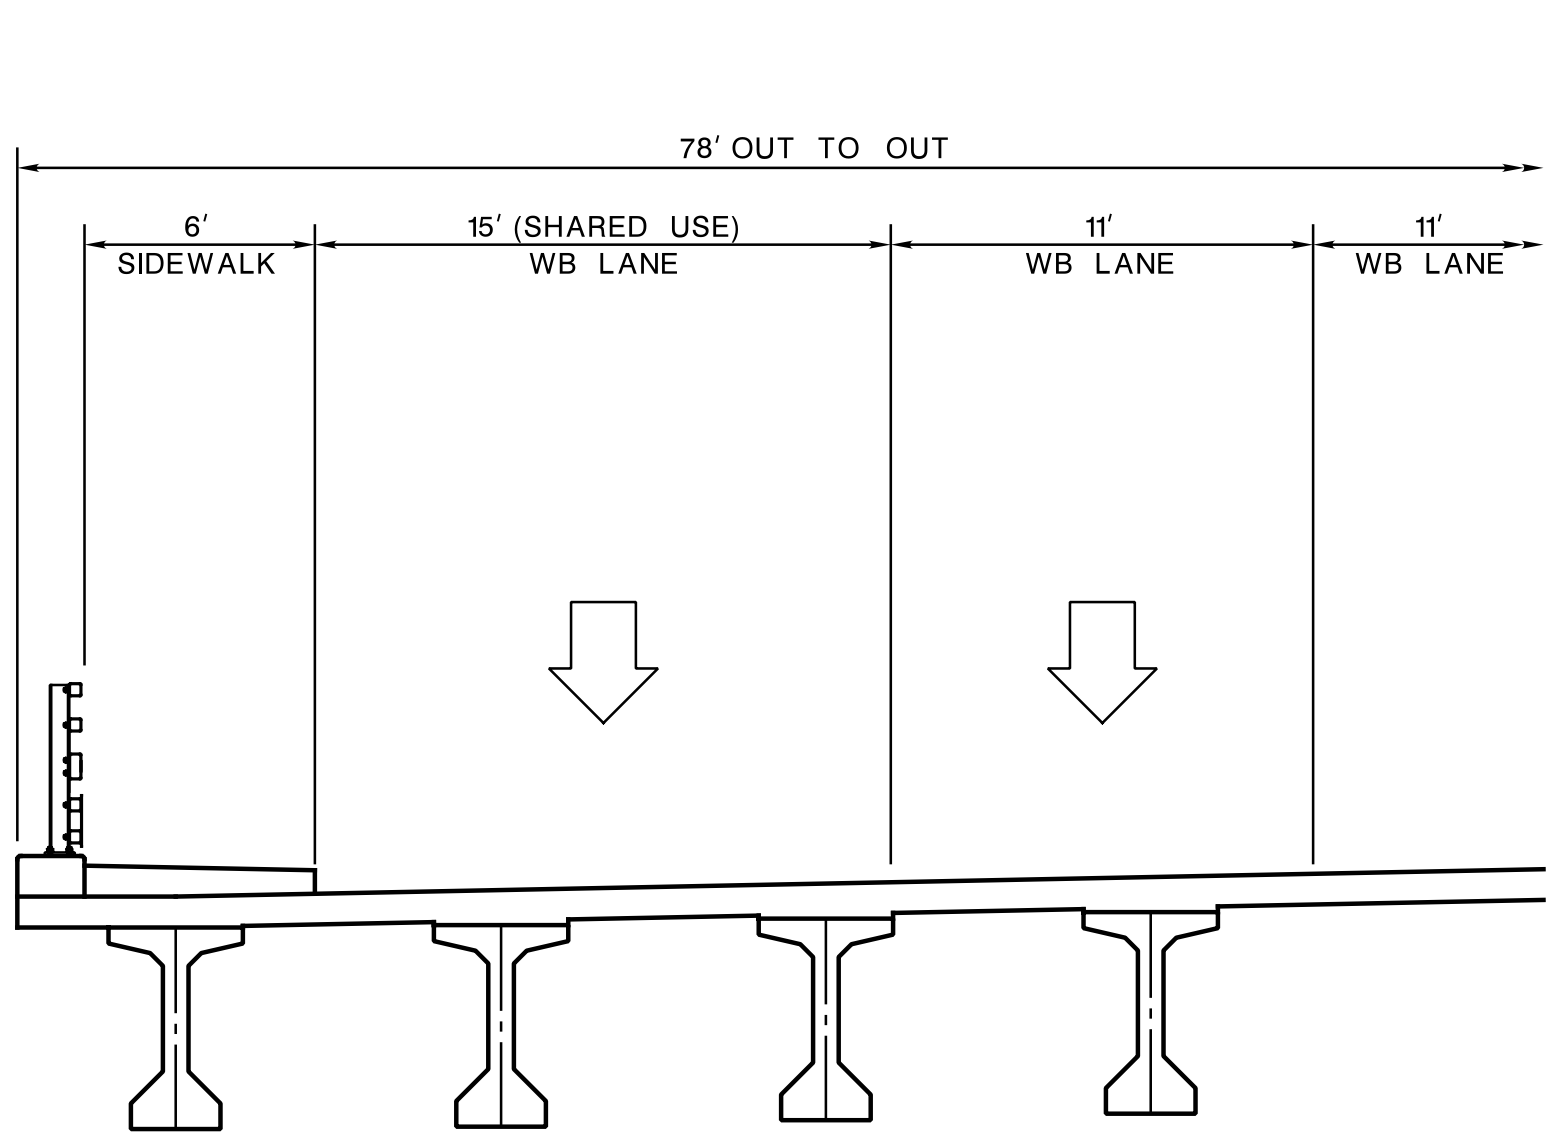


PROPOSED 5-LANE BRIDGE SECTION (ADDITIONAL WESTBOUND LANE)

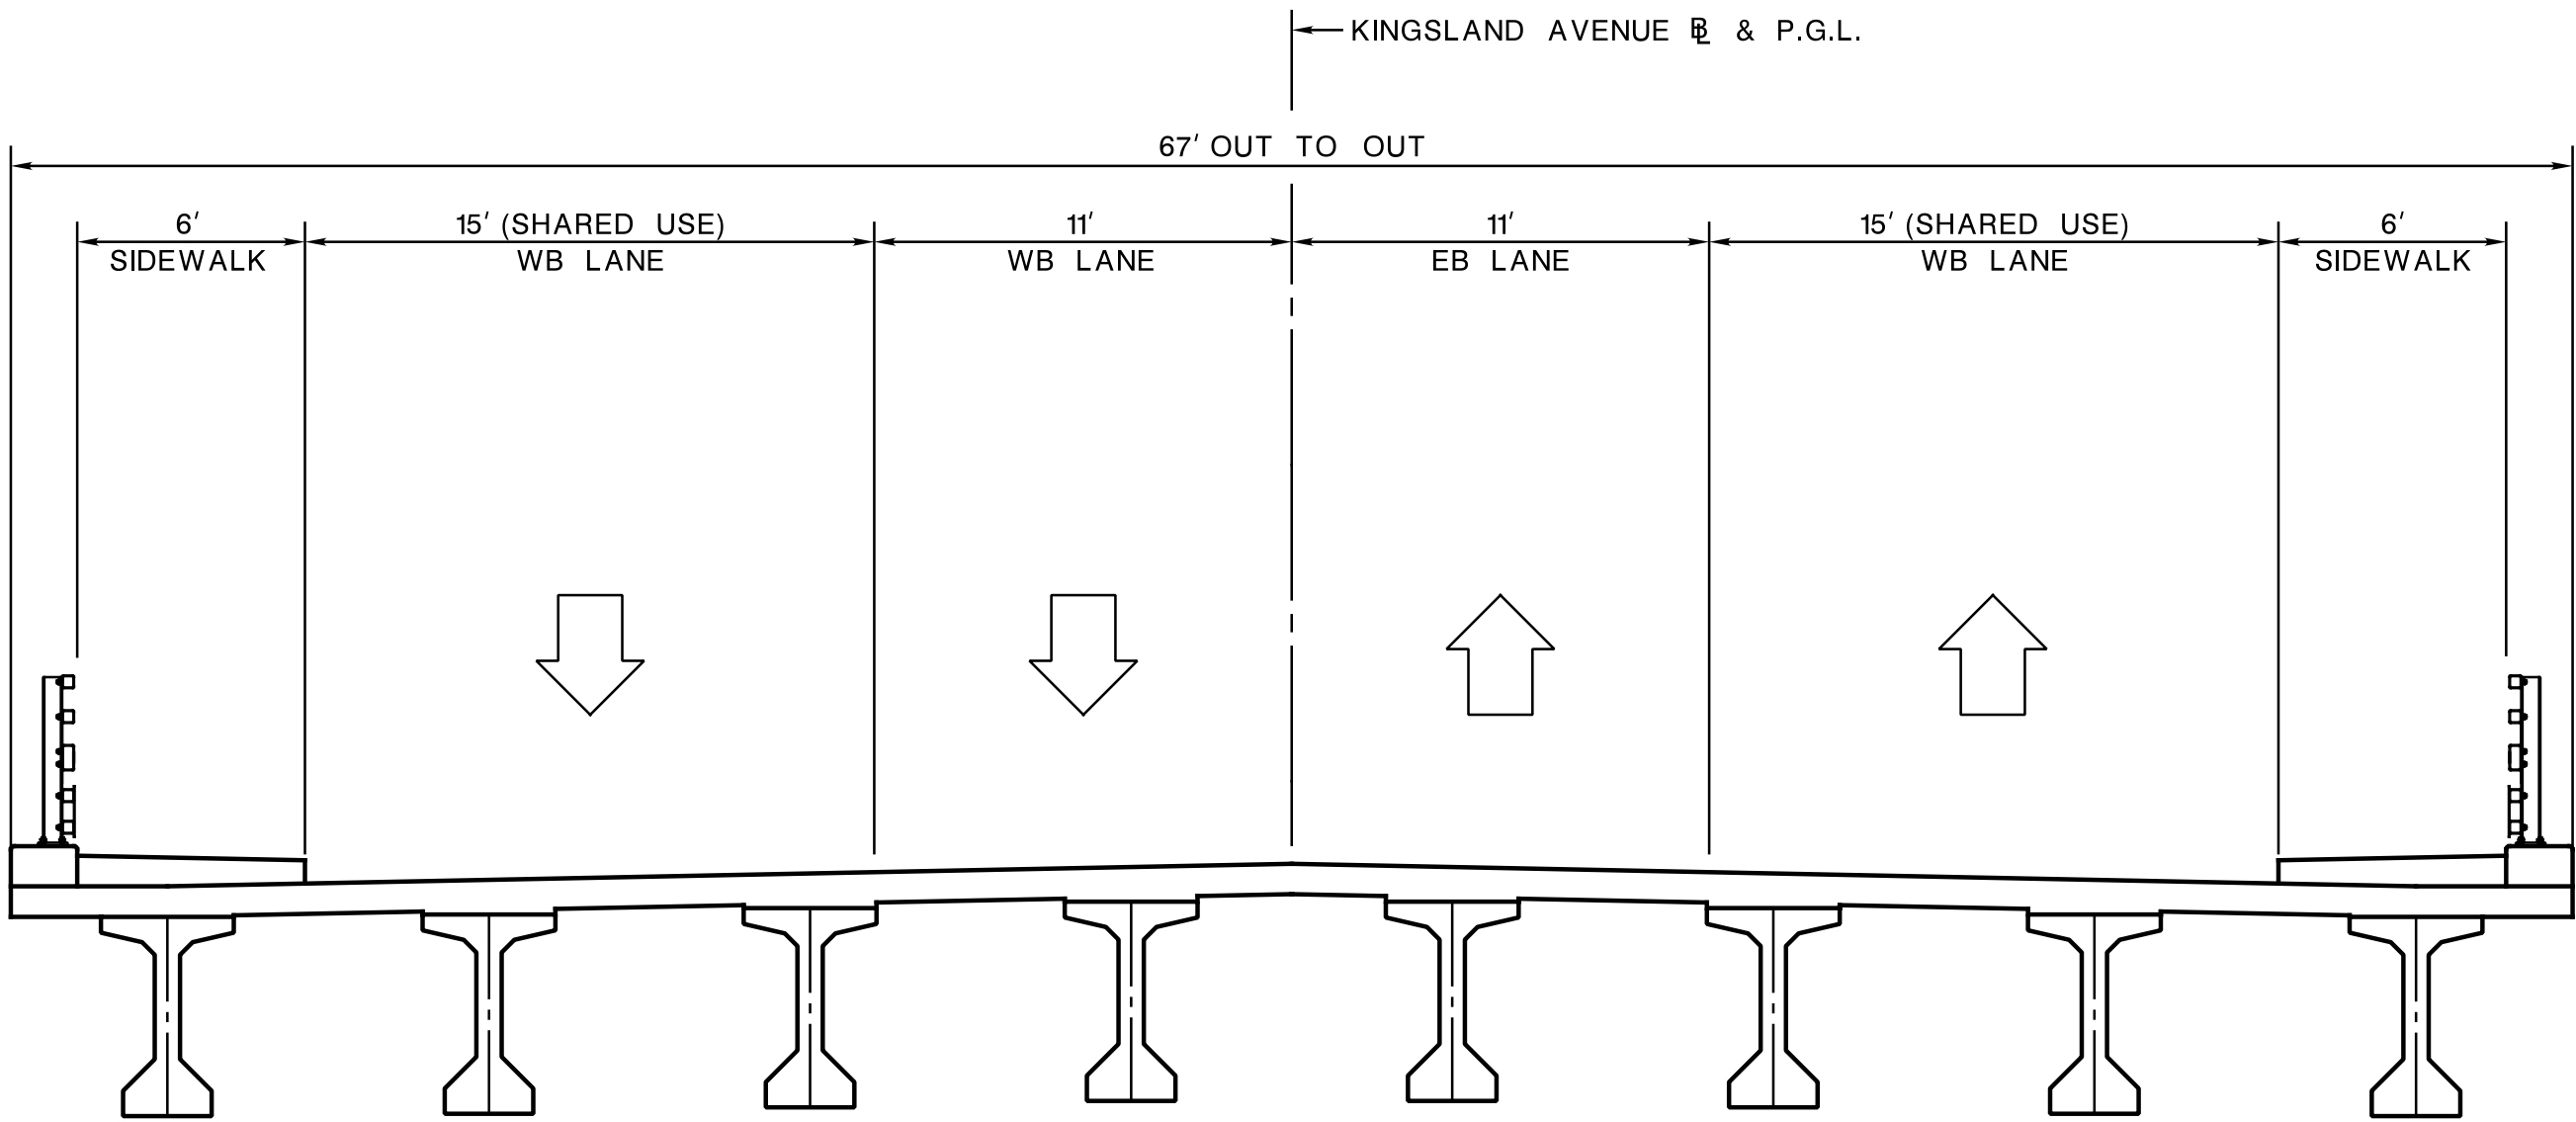

KINGSLAND AVENUE BRIDGE

PROPOSED 4-LANE BRIDGE SECTION

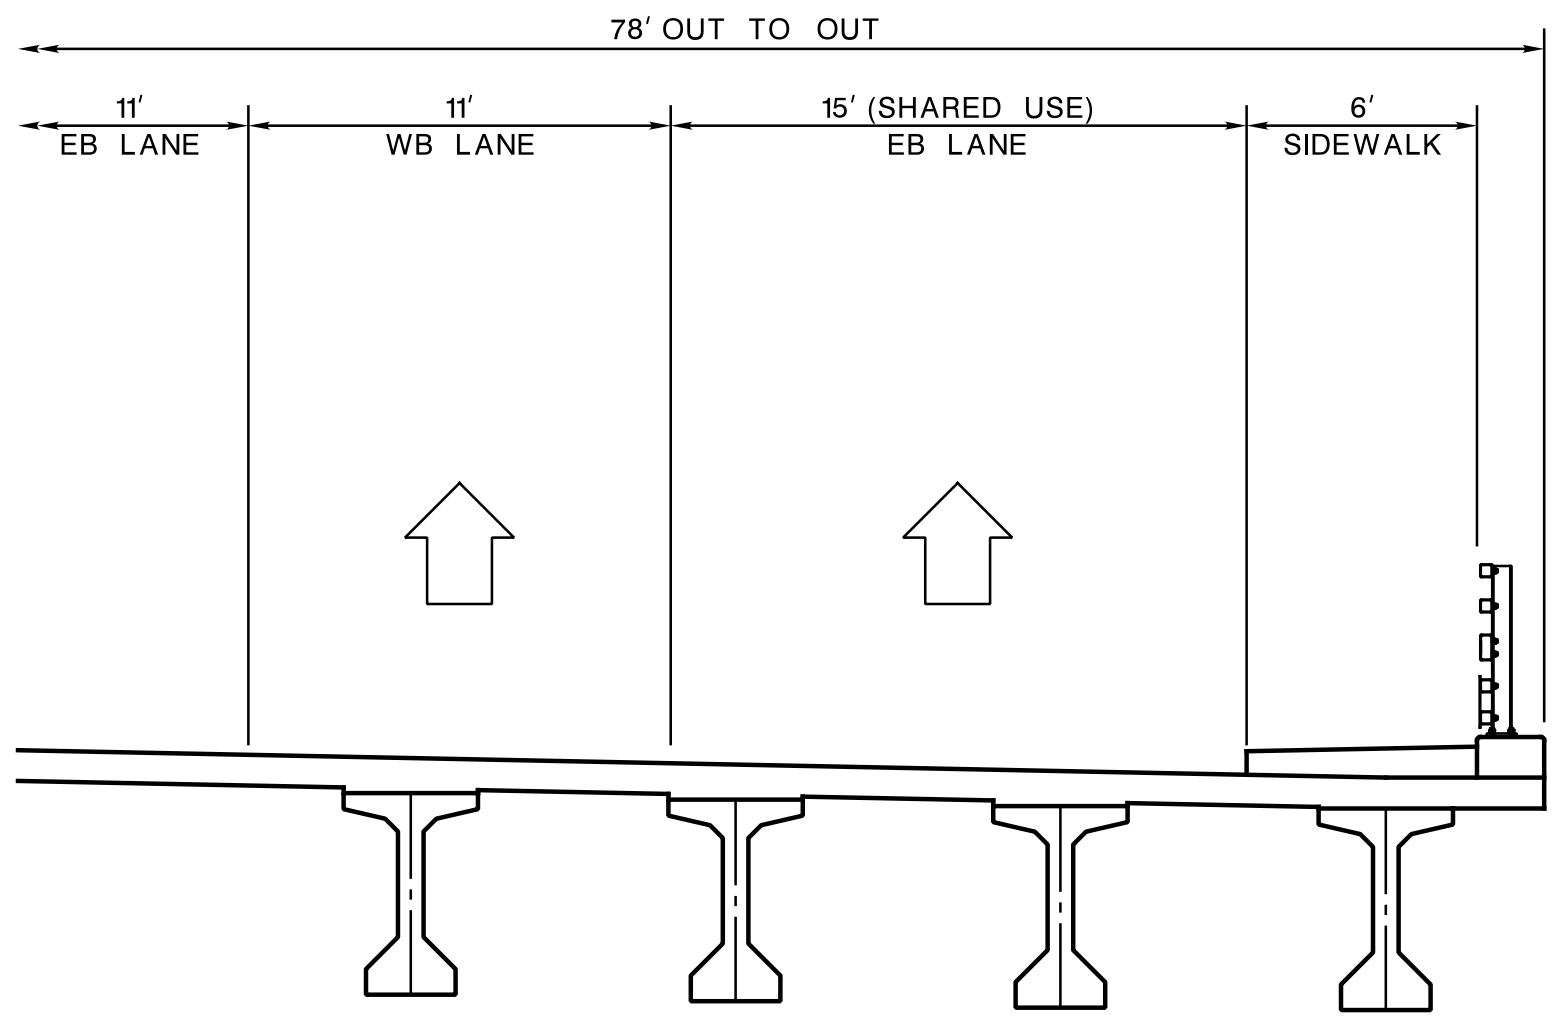

PROPOSED 5-LANE BRIDGE SECTION (ADDITIONAL EASTBOUND LANE)

In Charge of
Designed by
Design Checked by
Detailed by
Detail Checked by

Hardesty
& Hanover
engineering that moves you
Mount Laurel, NJ

PRELIMINARY



NORTH JERSEY TRANSPORTATION PLANNING AUTHORITY

KINGSLAND AVENUE BRIDGE OVER PASSAIC RIVER

TYPICAL SECTIONS

TOWNSHIP OF NUTLEY
TOWNSHIP OF LYNDHURST

ESSEX COUNTY
BERGEN COUNTY



APRIL 2017